



# PROFIL TRANSVERSAL TIP NR. 5

sc. 1:50

Se aplica pe Strada Negru Voda intre km 0+310 - km 0+403.08

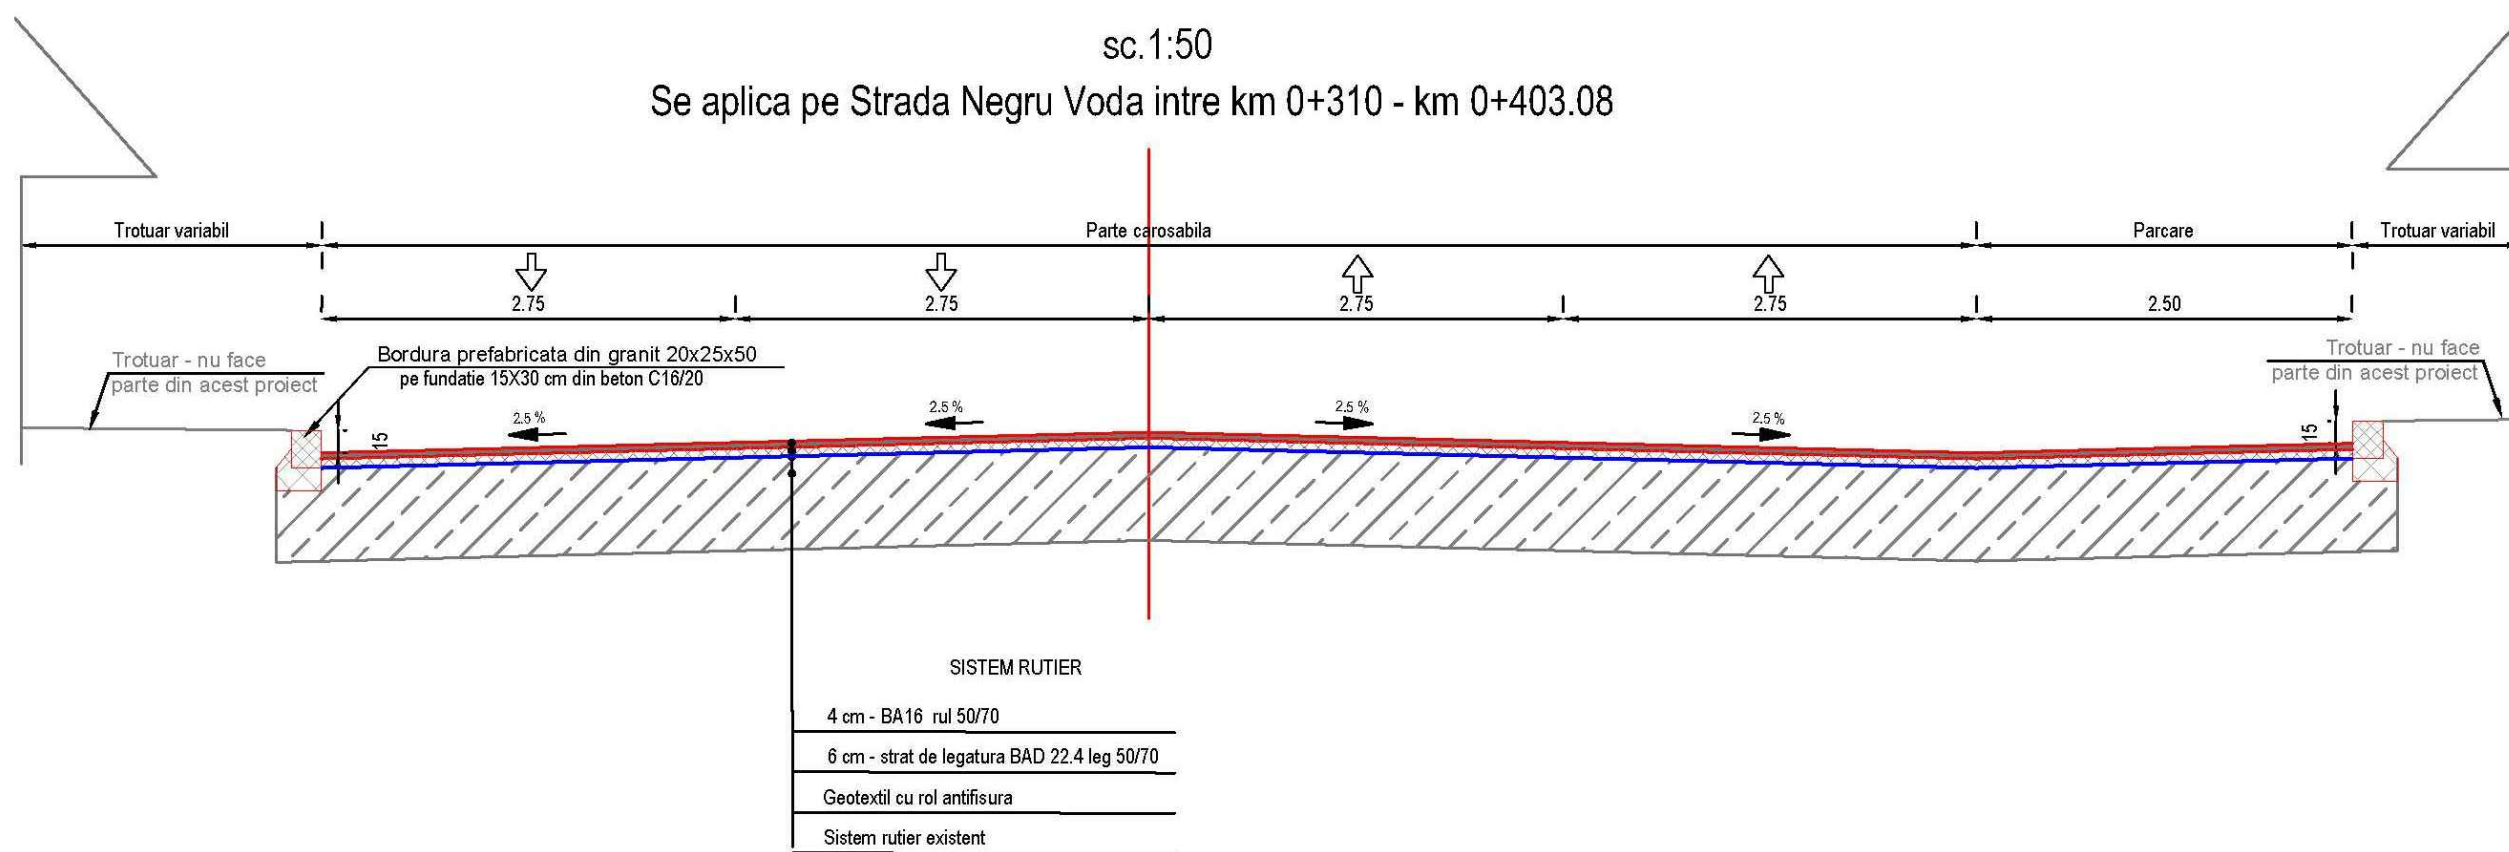

 <b>CONTEH BARENGOTT SRL</b> PROIECTARE & EXECUTIE	Verificator/ Expert	Nume:	Semnatura:	Cerinta: Referat/Expertiza nr./Data	
	<b>S.C. CONTEH BARENGOTT S.R.L.</b> <b>TARGOVISTE, JUD. DAMBOVITA</b>			BENEFICIAR: MUNICIPIUL CAMPULUNG, JUD. ARGES Reabilitare strada Negru Voda si strada Republicii de la intersectia cu strada Poenaru Bordea pana la intersectia cu strada Petre Zamfirescu in Municipiul Campulung	
Str. Bdul Regele Carol I, nr. 48, Targoviste E-mail: conteh.barengott@gmail.com	Administrator	ing. Ungureanu Mihnea		SCARA	Faza: P.T.+D.D.E.
	Sef proiect	ing. Rautoiu George		1:50	PROFIL TRANSVERSAL TIP 5 Planşa nr. PTT5
	Proiectat	ing. Rautoiu George		1:20	
	Desenat	ing. Ungureanu Mihnea		DATA 2019	