


Schita nr.1 - Devierea circulatii de pe strada Republicii - mun. Campulung - jud. Arge

PITESTI

DN73

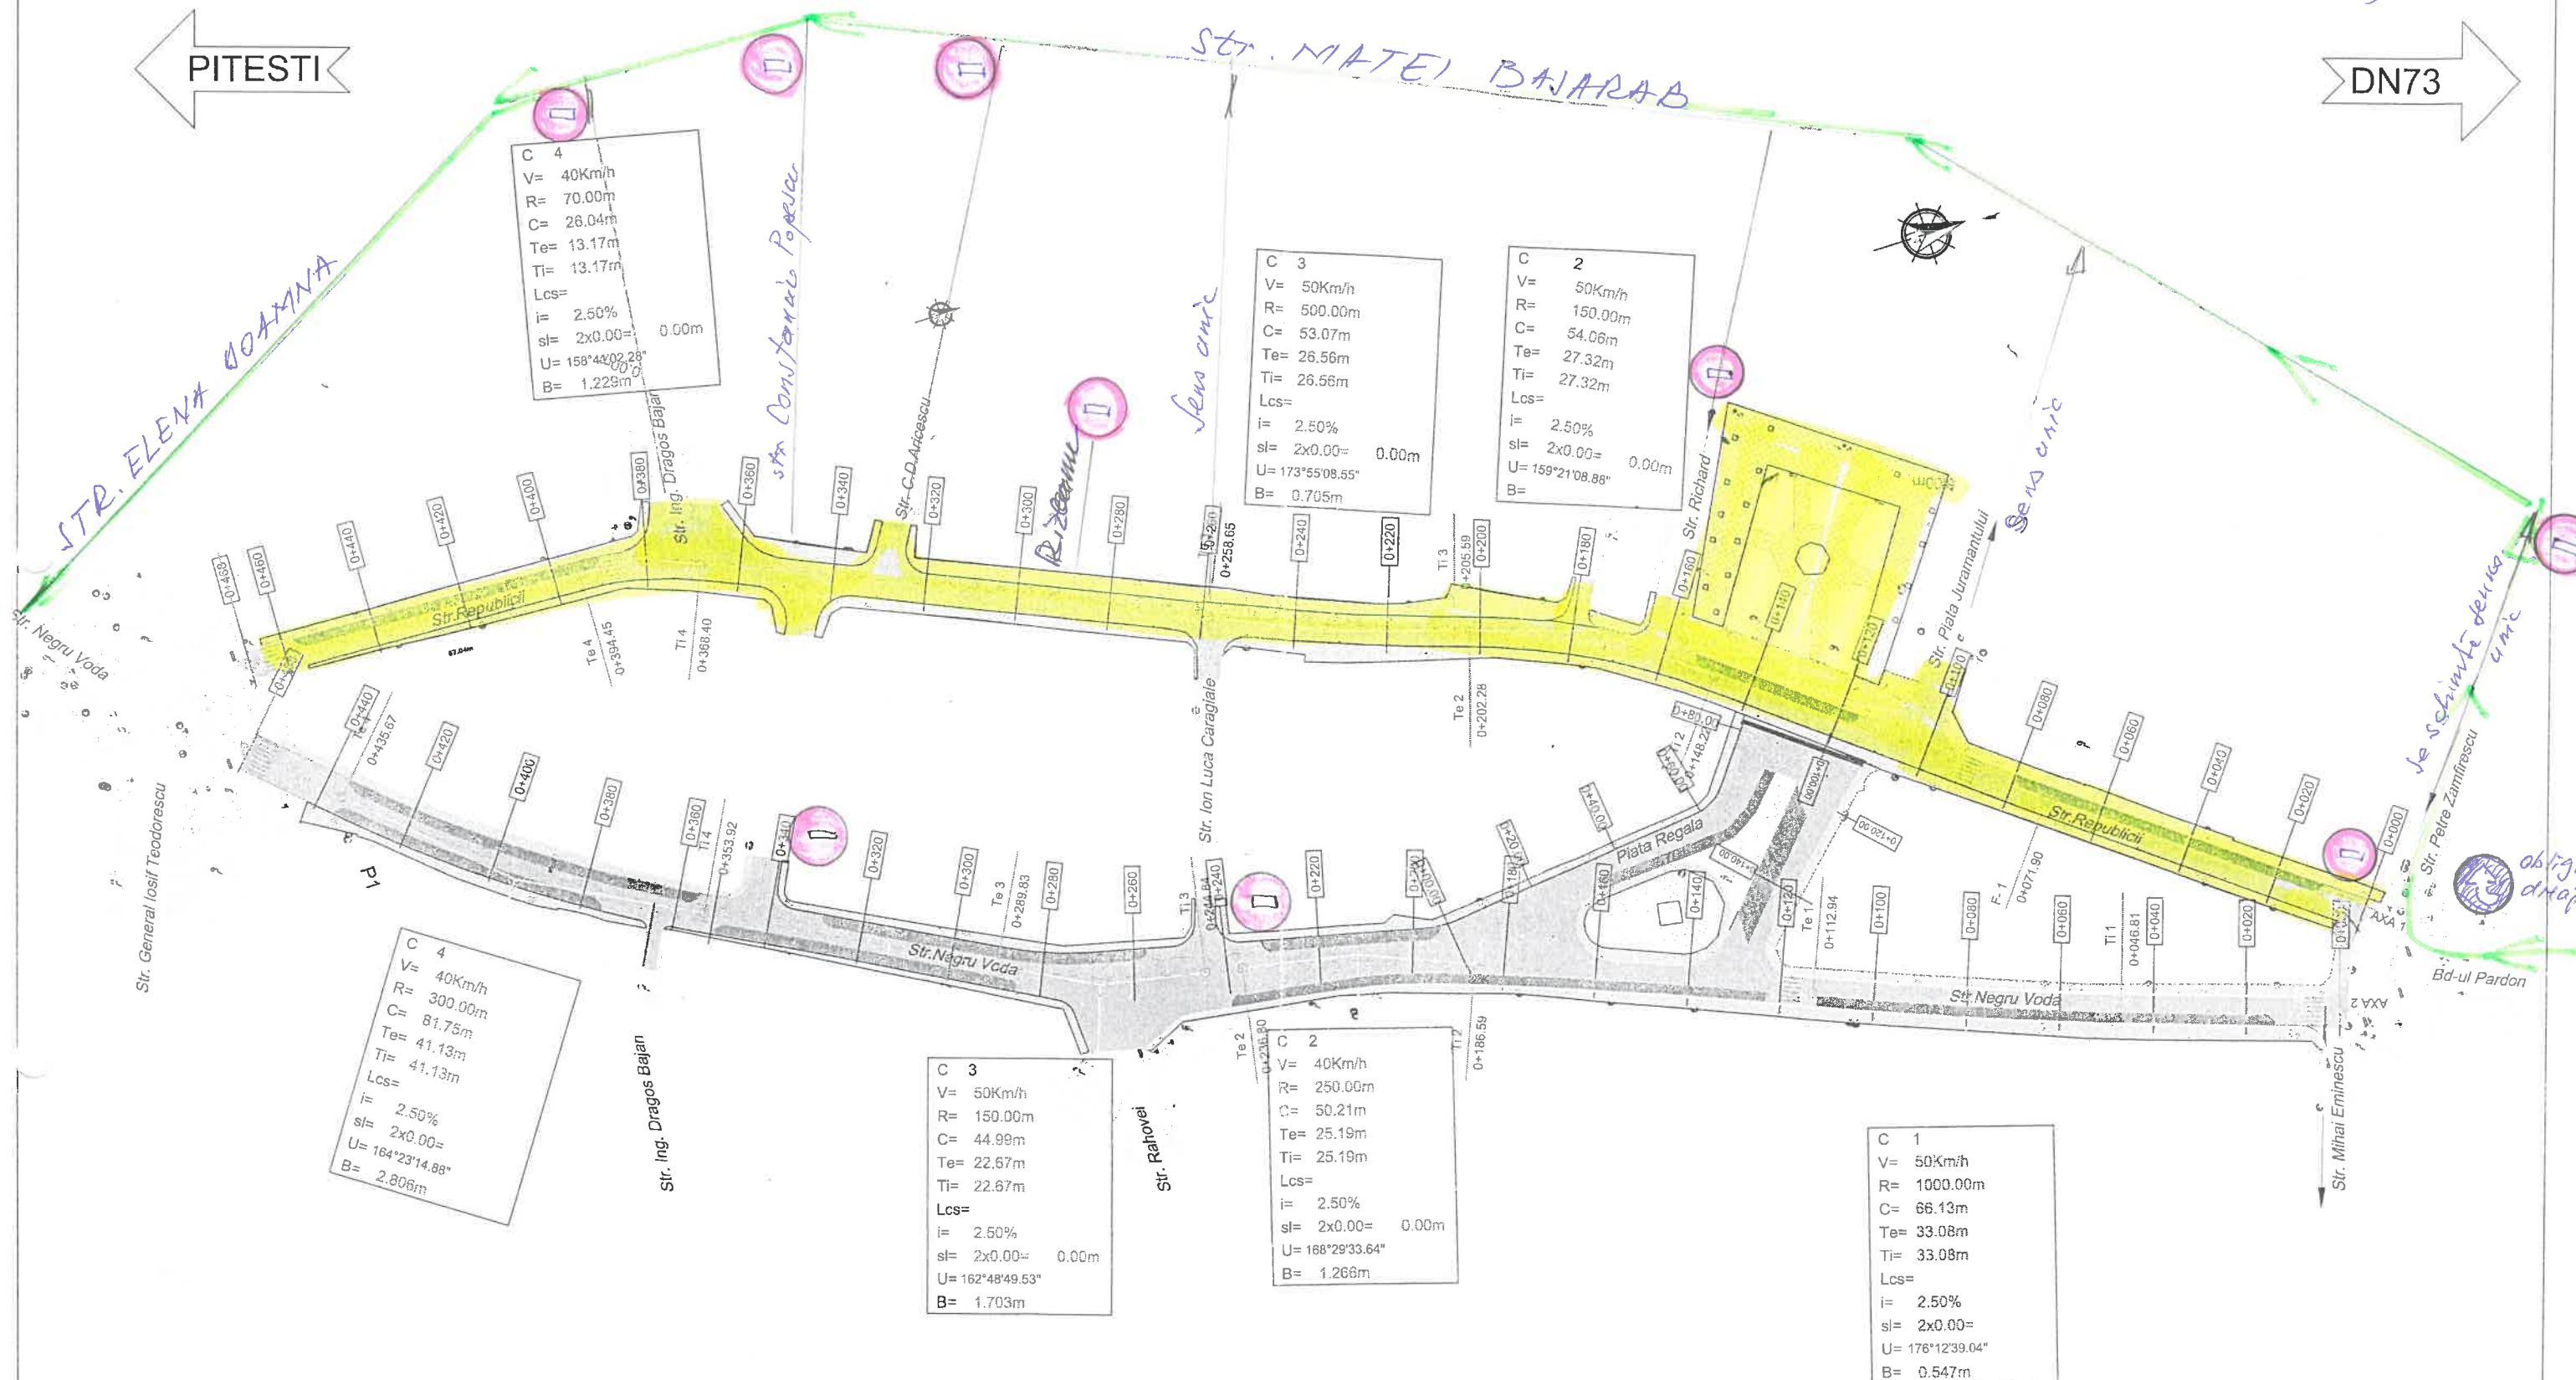

LEGENDA

- Spatii parcare
- Trotuare
- Bordura
- Zona lucrari
- Traseu deviere circulatii

PROIECTANT GENERAL	PROIECTANT EXECUTIV	BENEFICIAR	CONTRUCTOR
LUCA WAY		PRIMARIA CAMPULUNG, JUDE ARGE	LUCA WAY