



PROFIL TRANSVERSAL TIP NR. 3

sc.1:50

Se aplica pe Strada Negru Voda intre km 0+000 - km 0+290

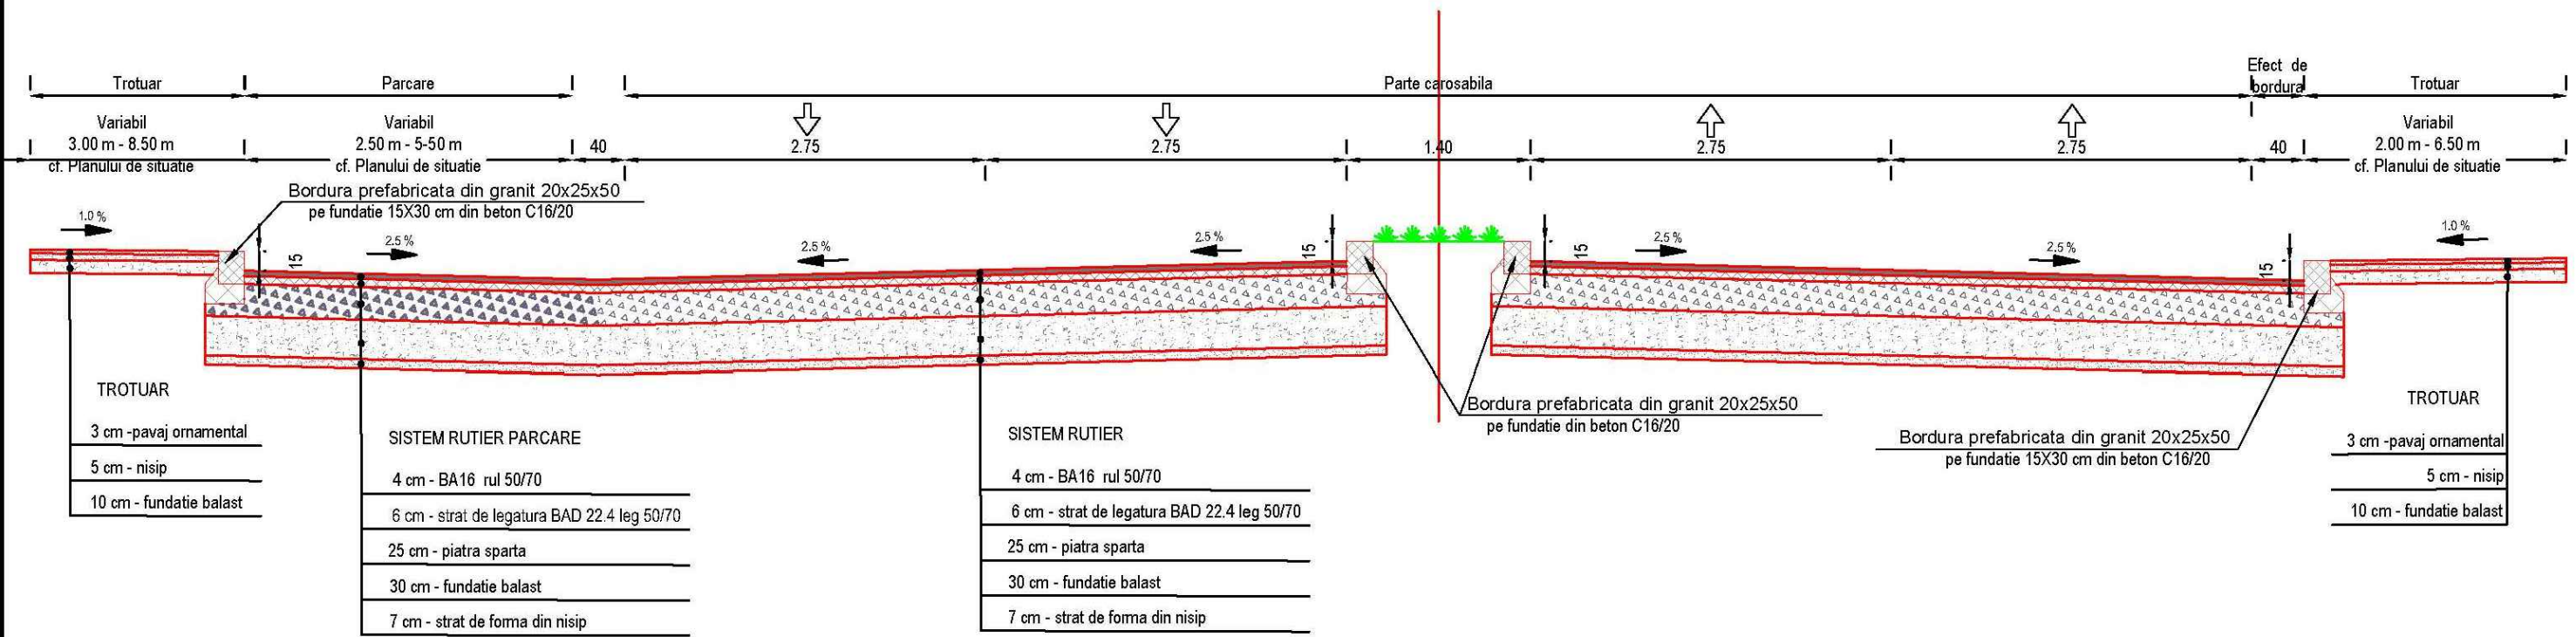

 <p>CONTEH BARENGOTT SRL PROIECTARE & EXECUTIE</p> <p>Str. Bdul Regele Carol I, nr. 48, Targoviste E-mail: conteh.barengott@gmail.com</p>	Verificator/Expert	Nume:	Semnatura:	Cerinta: Referat/Expertiza nr./Data		
	<p>S.C. CONTEH BARENGOTT S.R.L. TARGOVISTE, JUD. DAMBOVITA</p>			<p>BENEFICIAR: MUNICIPIUL CAMPULUNG, JUD. ARGES</p> <p>Reabilitare strada Negru Voda si strada Republicii de la intersecția cu strada Poenaru Bordea pana la intersecția cu strada Petre Zamfirescu in Municipiul Campulung</p>		
	Administrator	ing. Ungureanu Mihnea		SCARA	Faza: P.T.+D.D.E.	
	Sef proiect	ing. Rautoiu George		1:50 1:20	PROFIL TRANSVERSAL TIP 3	Proiect nr.1 Plansa nr. PTT3
Proiectat	ing. Rautoiu George		DATA			
Desenat	ing. Ungureanu Mihnea		2019			